



PROP. SOLID WASTE
TRANSFER STATION
SITE OPTION No.2

PROP. LAGOON
EXPANSION
(BY OTHERS)

EXISTING
LAGOON

ASSOCIATION OF PROFESSIONAL ENGINEERS
& GEOSCIENTISTS OF SASKATCHEWAN
CERTIFICATE OF AUTHORIZATION
BCL ENGINEERING LTD.
NUMBER C312
PERMISSION TO CONSULT HELD BY:
DISCIPLINE SASK. REG. NO. SIGNATURE
MUNICIPAL

**PRELIMINARY ONLY
NOT FOR CONSTRUCTION**



SCALES SHOWN REFER TO ANSI D PAPER SIZE.
SCALES TO BE DOUBLED FOR ANSI B PAPER SIZES.


No.	REVISION	DATE	BY	STAMP




JOB No.	198.15
DATE:	2021/10/01
DRAWN:	K.M.N.
CHECKED:	T.J.M.
DESIGNED:	M.B.F.

THUNDERCHILD FIRST NATION			
SOLID WASTE TRANSFER STATION			
PRE-DESIGN REPORT			
LOCATION PLAN			
SITE OPTION No.2			
SCALE:	REV. No.	DRAWING No.	SHEET
1:1500	A		03 of 08


2021/10/01 9:50:30 AM T:\091018 THUNDERCHILD15 SITE\OPTIONAL 3D DESIGN\08_15 - OVERALL DESIGN FILE.dwg

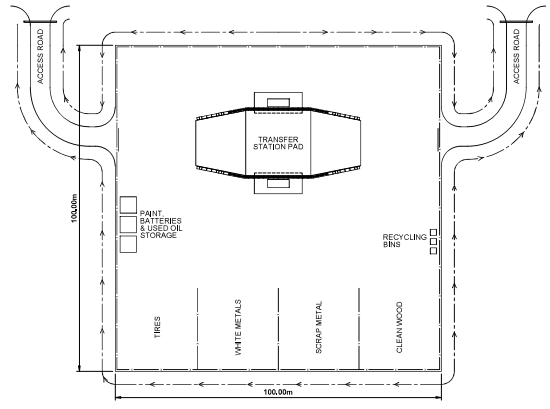


TRANSFER STATION TYPE No.1
SCALE 1:750

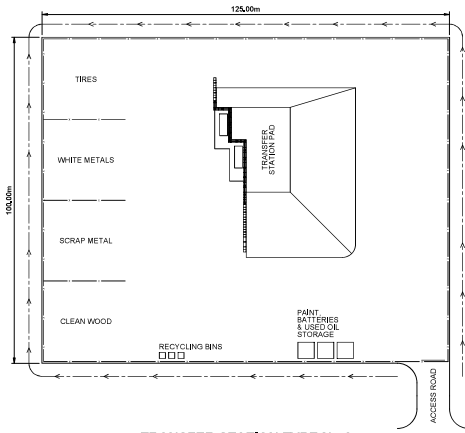

TRANSFER STATION TYPE No.2
SCALE 1:750

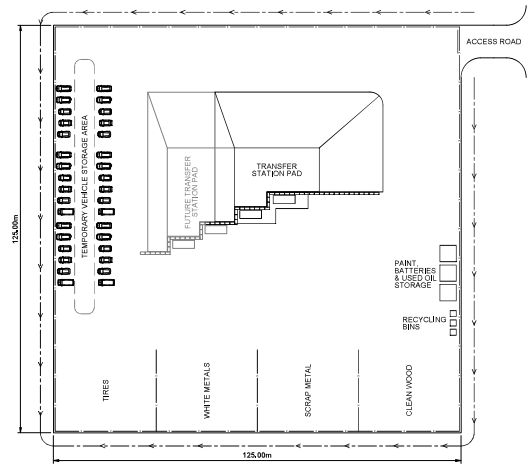

TRANSFER STATION TYPE No.3
SCALE 1:750

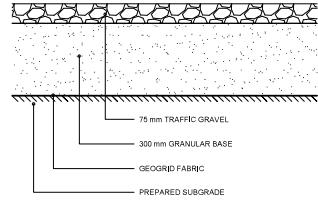

PROPOSED TRANSFER STATION PAD STRUCTURE
SCALE N.T.S.

ASSOCIATION OF PROFESSIONAL ENGINEERS
& GEOSCIENTISTS OF SASKATCHEWAN
CERTIFICATE OF AUTHORIZATION
BCL ENGINEERING LTD.
NUMBER C312
PERMISSION TO CONSULT HELD BY:
DECIPLINE SASK. REG. NO. SIGNATURE
MUNICIPAL

**PRELIMINARY ONLY
NOT FOR CONSTRUCTION**

No.	REVISION	DATE	BY	STAMP








JOB No.	198.15
DATE:	2021/10/01
DRAWN:	K.M.N.
CHECKED:	T.J.M.
DESIGNED:	M.B.F.

THUNDERCHILD FIRST NATION			
SOLID WASTE TRANSFER STATION			
PRE-DESIGN REPORT			
TRANSFER STATION			
SITE PLANS & DETAILS			
SCALE	REV. No.	DRAWING No.	SHEET
1:750	A		04 of 08

2021/10/04 9:50:33 AM T:\091018 THUNDERCHILD15 SITE\CDM 3D DESIGN\08_15-OVERALL DESIGN FILE.dwg

2021/0041 9:26:44 AM T:\019108 THUNDERCHILD1515 SMT\01\01 30 DESIGN\016_15 - OVERALL DESIGN FILE\DWG

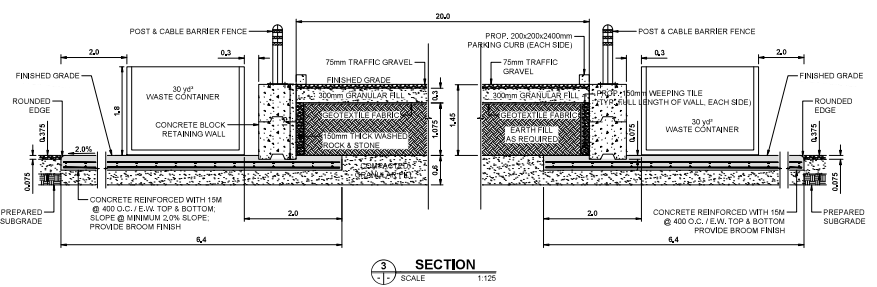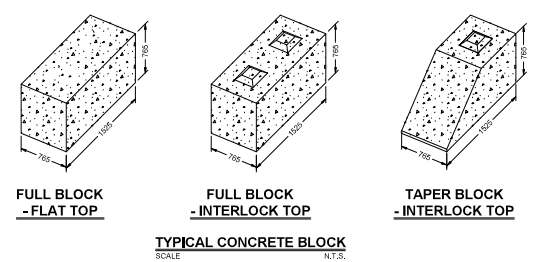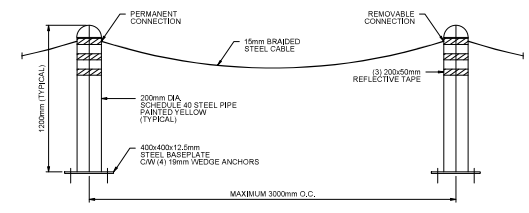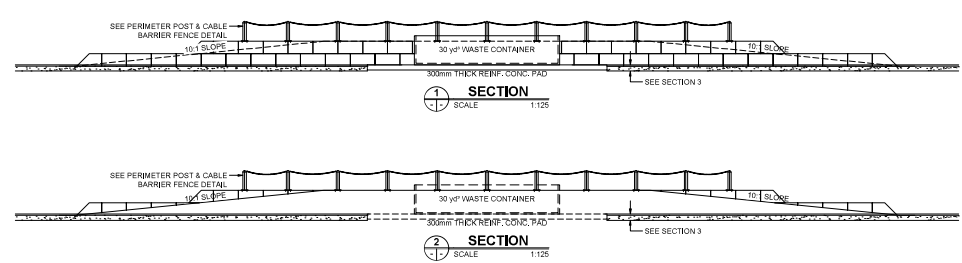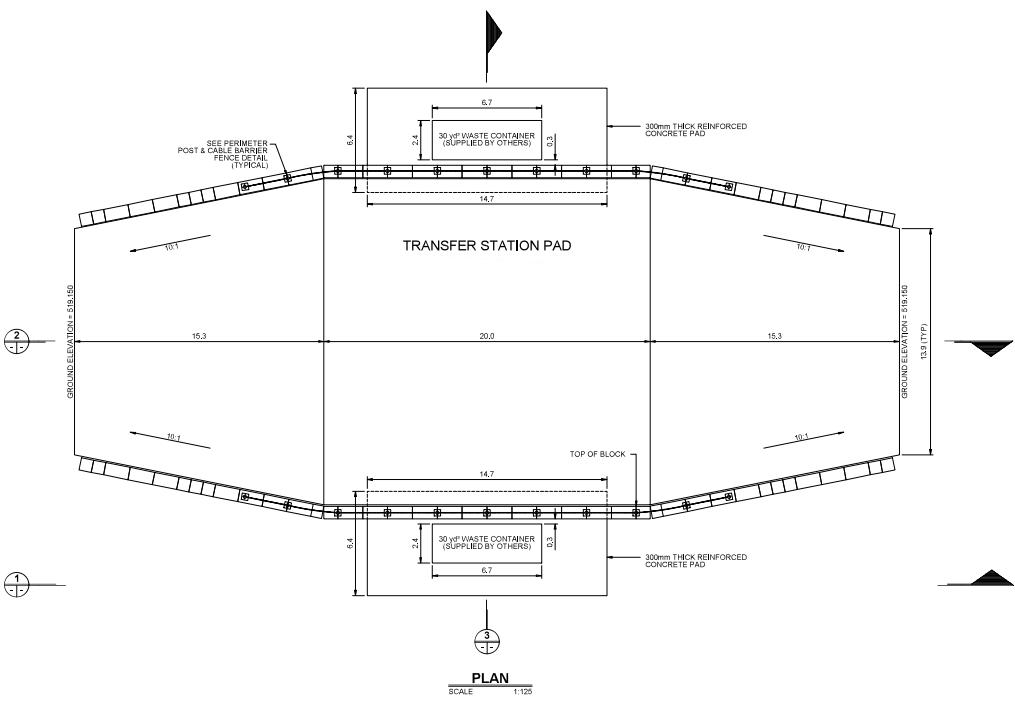

ASSOCIATION OF PROFESSIONAL ENGINEERS
& GEOSCIENTISTS OF SASKATCHEWAN
CERTIFICATE OF AUTHORIZATION
BCL ENGINEERING LTD.
NUMBER C312
PERMISSION TO CONSULT HELD BY:
DECIPLINE SASK. REG. NO. SIGNATURE
MUNICIPAL

**PRELIMINARY ONLY
NOT FOR CONSTRUCTION**




No.	REVISION	DATE	BY	STAMP



JOB No. 198.15
DATE: 2021/10/01
DRAWN: K.M.N.
CHECKED: T.J.M.
DESIGNED: M.B.F.

THUNDERCHILD FIRST NATION
SOLID WASTE TRANSFER STATION
PRE-DESIGN REPORT
TRANSFER STATION
TYPICAL SECTIONS & DETAILS - TYPE B

SCALE: AS SHOWN
REV. No. **A**
DRAWING No.
SHEET **05B** OF **08**

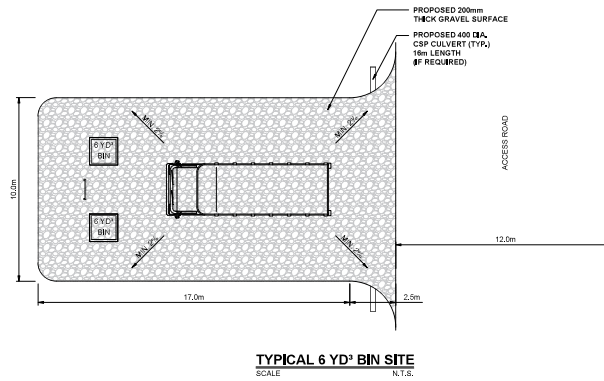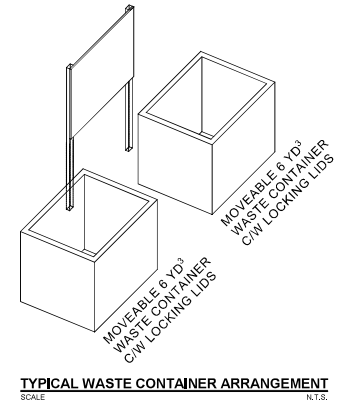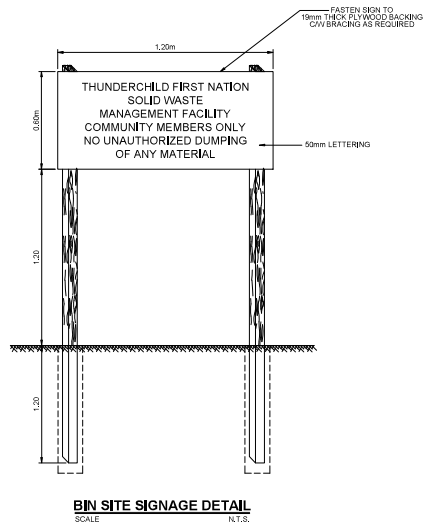

2021/04/08 9:56:49 AM T:\g10188 THUNDERCHILD15 SATSITOCAL 3D DESIGN\A15 - OVERALL DESIGN FILE.dwg

ASSOCIATION OF PROFESSIONAL ENGINEERS
& GEOSCIENTISTS OF SASKATCHEWAN
CERTIFICATE OF AUTHORIZATION
BCL ENGINEERING LTD.
NUMBER C312
PERMISSION TO CONSULT HELD BY:
DISCIPLINE SASK. REG. NO. SIGNATURE
MUNICIPAL

**PRELIMINARY ONLY
NOT FOR CONSTRUCTION**

No.	REVISION	DATE	BY	STAMP




JOB No. 198.15
DATE: 2021/10/01
DRAWN: K.M.N.
CHECKED: T.J.M.
DESIGNED: M.B.F.


**THUNDERCHILD FIRST NATION
SOLID WASTE TRANSFER STATION
PRE-DESIGN REPORT
SATELLITE BIN SITE
SECTIONS & DETAILS**

SCALE: AS SHOWN REV. No. **A** DRAWING No. SHEET **06** OF **08**


2021/04/08 09:55:52 AM T:\01918 THUNDERCHILD15 S\OPTIONAL 3D DESKTOP\05_15 - OVERALL DESIGN FILE.dwg

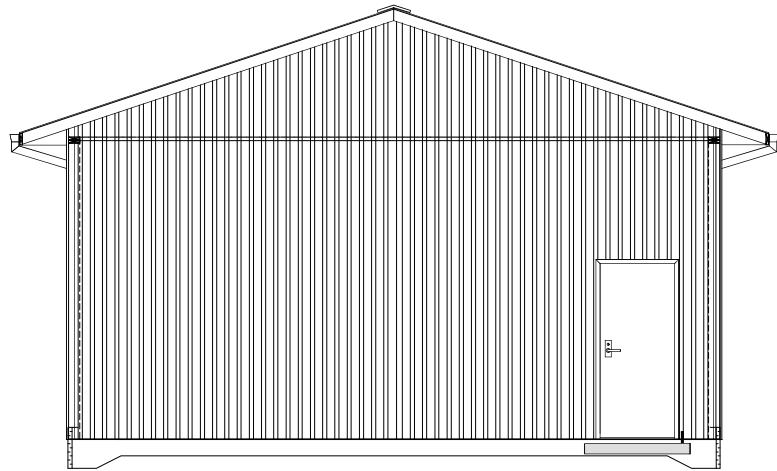


WEST ELEVATION
SCALE 1/30

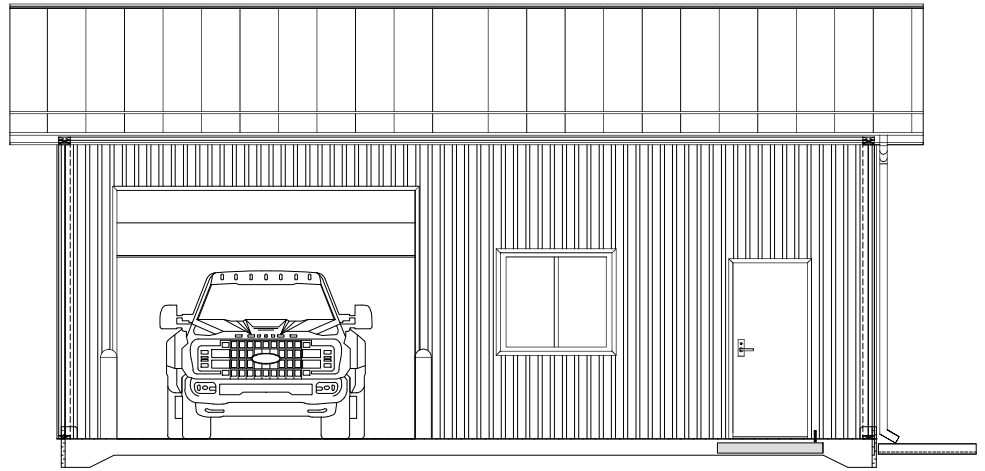

SOUTH ELEVATION
SCALE 1/30

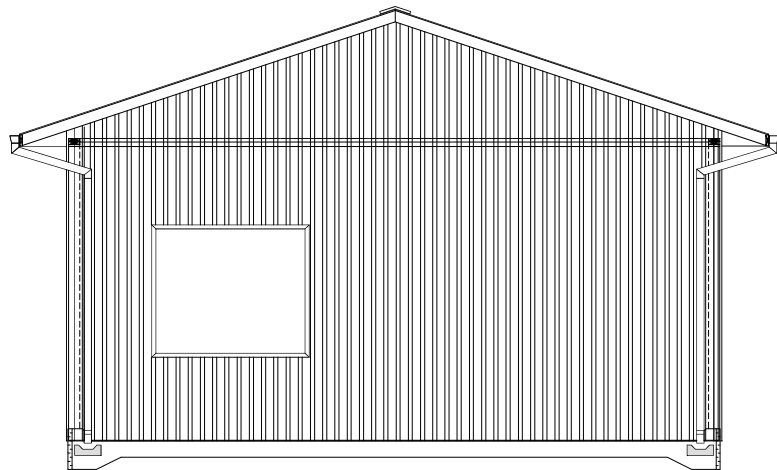

EAST ELEVATION
SCALE 1/30

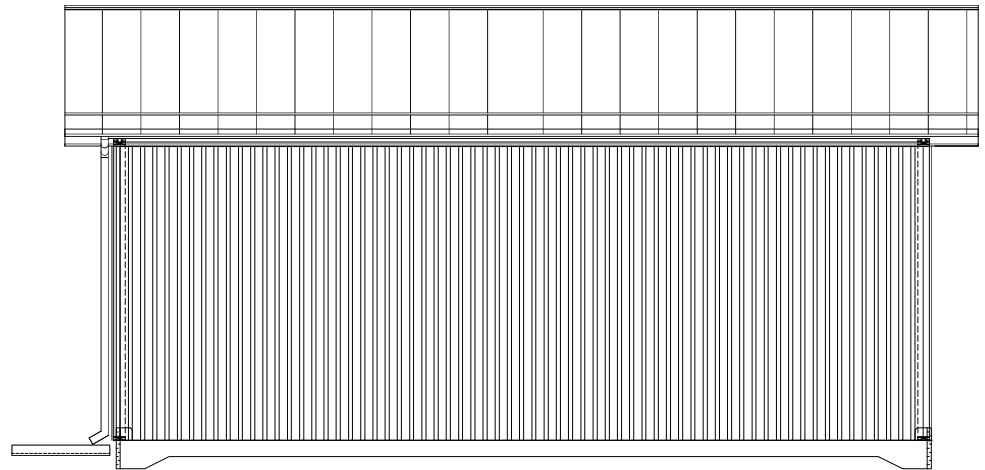

NORTH ELEVATION
SCALE 1/30

ASSOCIATION OF PROFESSIONAL ENGINEERS
& GEOSCIENTISTS OF SASKATCHEWAN
CERTIFICATE OF AUTHORIZATION
BCL ENGINEERING LTD.
NUMBER C312
PERMISSION TO CONSULT HELD BY:
DECIPLINE SASK. REG. NO. SIGNATURE
MUNICIPAL

**PRELIMINARY ONLY
NOT FOR CONSTRUCTION**


No.	REVISION	DATE	BY	STAMP



JOB No. 198.15
DATE: 2021/10/01
DRAWN: K.M.N.
CHECKED: T.J.M.
DESIGNED: M&F.

**THUNDERCHILD FIRST NATION
SOLID WASTE TRANSFER STATION
PRE-DESIGN REPORT
ATTENDANT BUILDING OPTION
BUILDING ELEVATIONS**

SCALE: AS SHOWN REV. No. **A** DRAWING No. SHEET **07** OF **08**

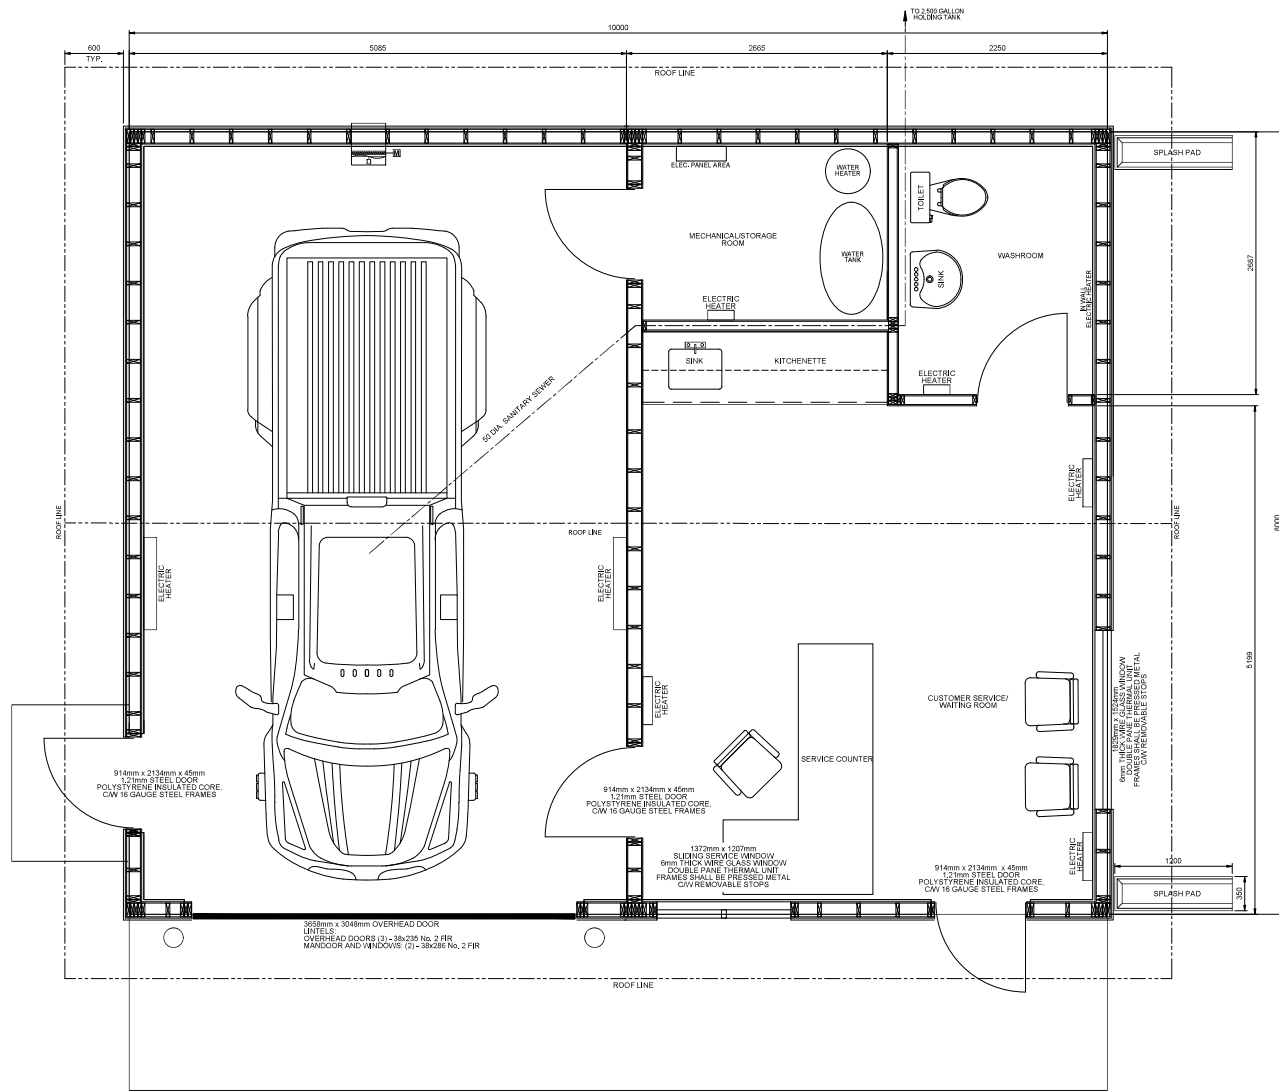

FLOOR PLAN
SCALE 1:25

ASSOCIATION OF PROFESSIONAL ENGINEERS
& GEOSCIENTISTS OF SASKATCHEWAN
CERTIFICATE OF AUTHORIZATION
BCL ENGINEERING LTD.
NUMBER C312
PERMISSION TO CONSULT HELD BY:
DECIPLINE SASK. REG. NO. SIGNATURE
MUNICIPAL

PRELIMINARY ONLY
NOT FOR CONSTRUCTION

No.	REVISION	DATE	BY	STAMP



JOB No. 198-15
DATE: 2021/10/01
DRAWN: K.M.N.
CHECKED: T.J.M.
DESIGNED: M.&F.

THUNDERCHILD FIRST NATION
SOLID WASTE TRANSFER STATION
PRE-DESIGN REPORT
ATTENDANT BUILDING OPTION
BUILDING FLOOR PLAN

SCALE: AS SHOWN REV. No. A DRAWING No. SHEET 08 OF 08

2021/10/01 9:26:55 AM T:\019108 THUNDERCHILD1515 SVT\DWG\1515-01-01-BUILDING-FLOOR-PLAN-1515-01-01-01.dwg