

- Notes:**
- The Contractor Is Responsible For Locating All Existing Structures And Utilities Prior To Construction.
  - Any Deviation Or Inconsistencies From This Plan Shall Be Reported To The Engineer Immediately.
  - The Dimensions Shown On This Plan Take Precedence Over Scaled Dimensions.
  - All Dimensions Are In Meters, And Decimals Thereof Unless Otherwise Noted.
  - All Contours are Displayed in 1.0m Minor and 2.0m Major Intervals.

**Data Sources:**  
 Site Contour Lidar - McEhannay, Survey Date: 2023-11-17, Project Area: TRTFN Multi-Use Community Space

- Legend:**
- EXISTING DITCH
  - EXISTING GRAVEL ROAD
  - EXISTING OVERHEAD POWERLINE
  - EXISTING FENCE
  - Existing Spot Elevation
  - Slope Arrow

**PRELIMINARY**  
NOT FOR CONSTRUCTION

1	2024-02-07	ISSUED FOR REVIEW
	YYYY-MM-DD	SUBMISSION INFORMATION


**ISL**  
 #17, 1114 Front Street, Whitehorse, Y.T. Y1A 1A3  
 T: (867)322-6862




**PROJECT**  
 TRTFN 5 MILE MULTI-USE COMMUNITY SPACE

**DRAWING**  
 CONCEPT LAYOUT 1A

DESIGN	MV/AG	DATE	February 7, 2024	SCALE	AS NOTED
DRAWN	MV	PROJECT NO.	30-01		
CHECKED	AG	DRAWING NO.	C01	VERSION	1
APPROVED	AG				

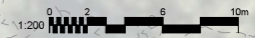

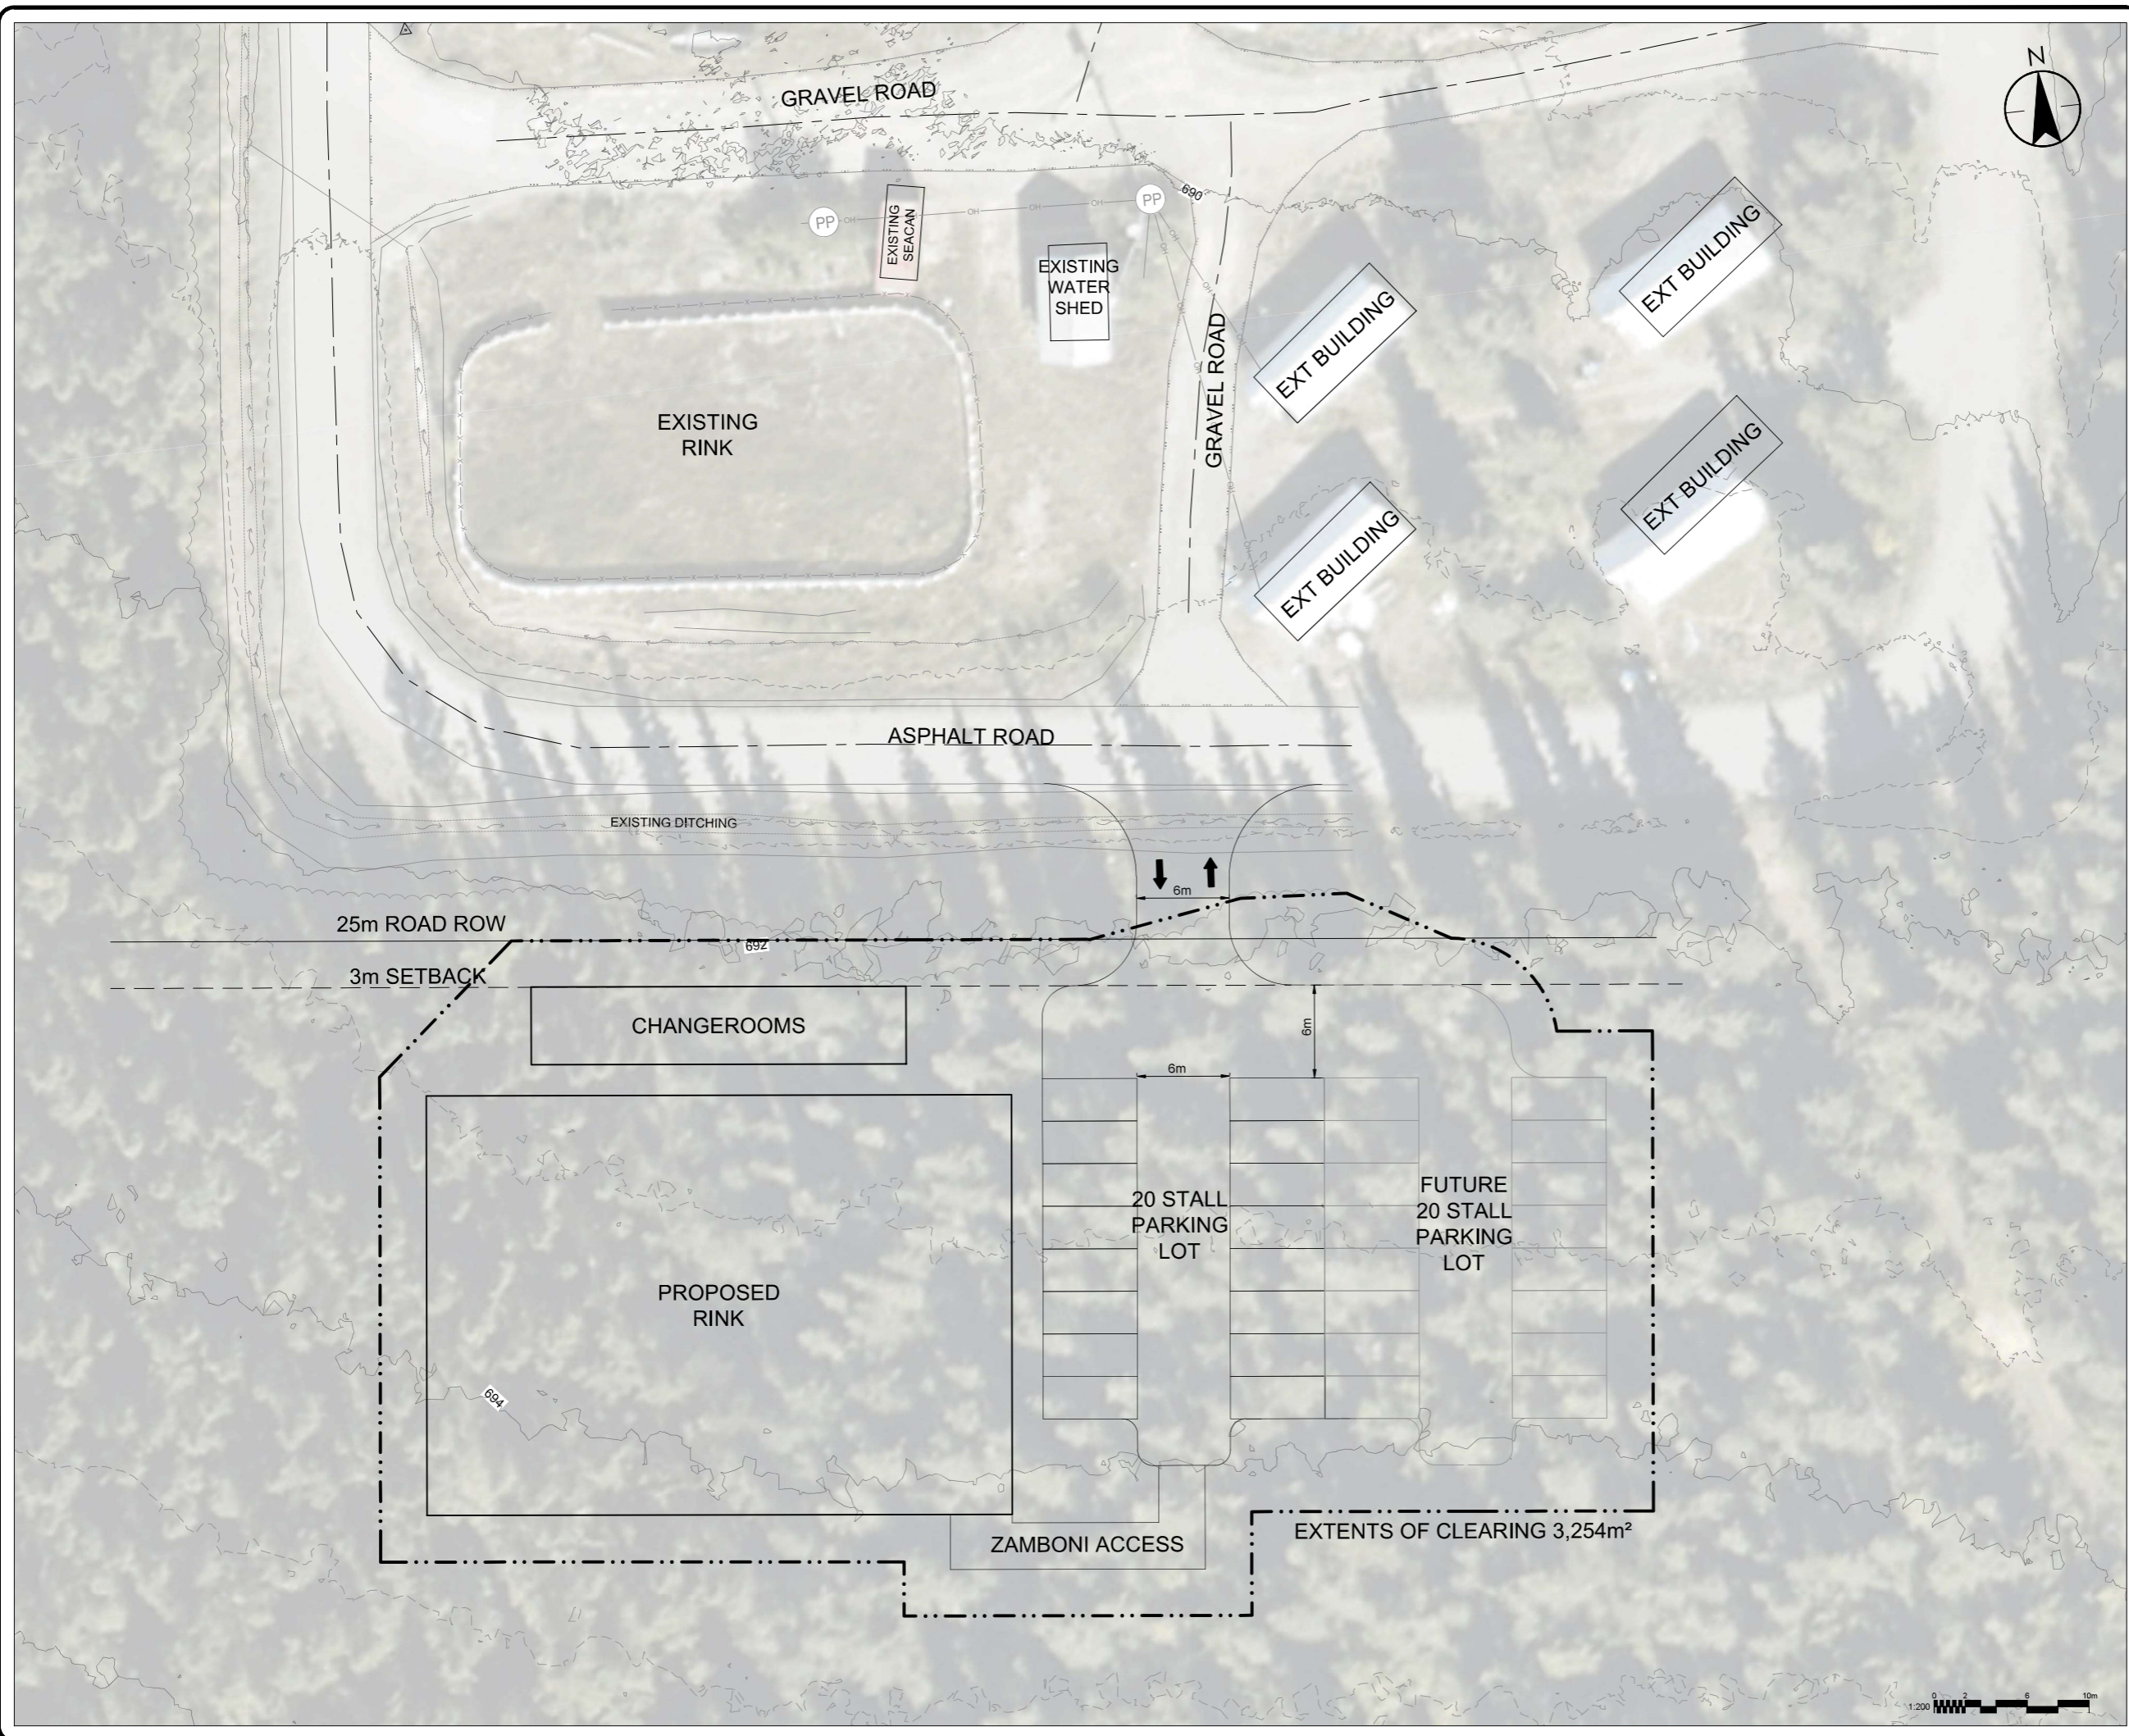

- Notes:**
- The Contractor Is Responsible For Locating All Existing Structures And Utilities Prior To Construction.
  - Any Deviation Or Inconsistencies From This Plan Shall Be Reported To The Engineer Immediately.
  - The Dimensions Shown On This Plan Take Precedence Over Scaled Dimensions.
  - All Dimensions Are In Meters, And Decimals Thereof Unless Otherwise Noted.
  - All Contours are Displayed in 1.0m Minor and 2.0m Major Intervals.

**Data Sources:**  
 Site Contour Lidar - McEhannay, Survey Date: 2023-11-17, Project Area: TRTFN Multi-Use Community Space

- Legend:**
- EXISTING DITCH
  - EXISTING GRAVEL ROAD
  - EXISTING OVERHEAD POWERLINE
  - EXISTING FENCE
  - Existing Spot Elevation
  - Slope Arrow

**PRELIMINARY**  
NOT FOR CONSTRUCTION

1	2024-02-07	ISSUED FOR REVIEW
YYYY-MM-DD		SUBMISSION INFORMATION




#17, 1114 Front Street, Whitehorse, Y.T. Y1A 1A3  
 T: (867)322-6862




**PROJECT**  
 TRTFN 5 MILE MULTI-USE COMMUNITY SPACE

**DRAWING**  
 CONCEPT LAYOUT 1B

DESIGN	MV/AG	DATE	February 7, 2024	SCALE	AS NOTED
DRAWN	MV	PROJECT NO.	30-01		
CHECKED	AG	DRAWING NO.	C02	VERSION	1
APPROVED	AG				

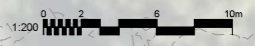

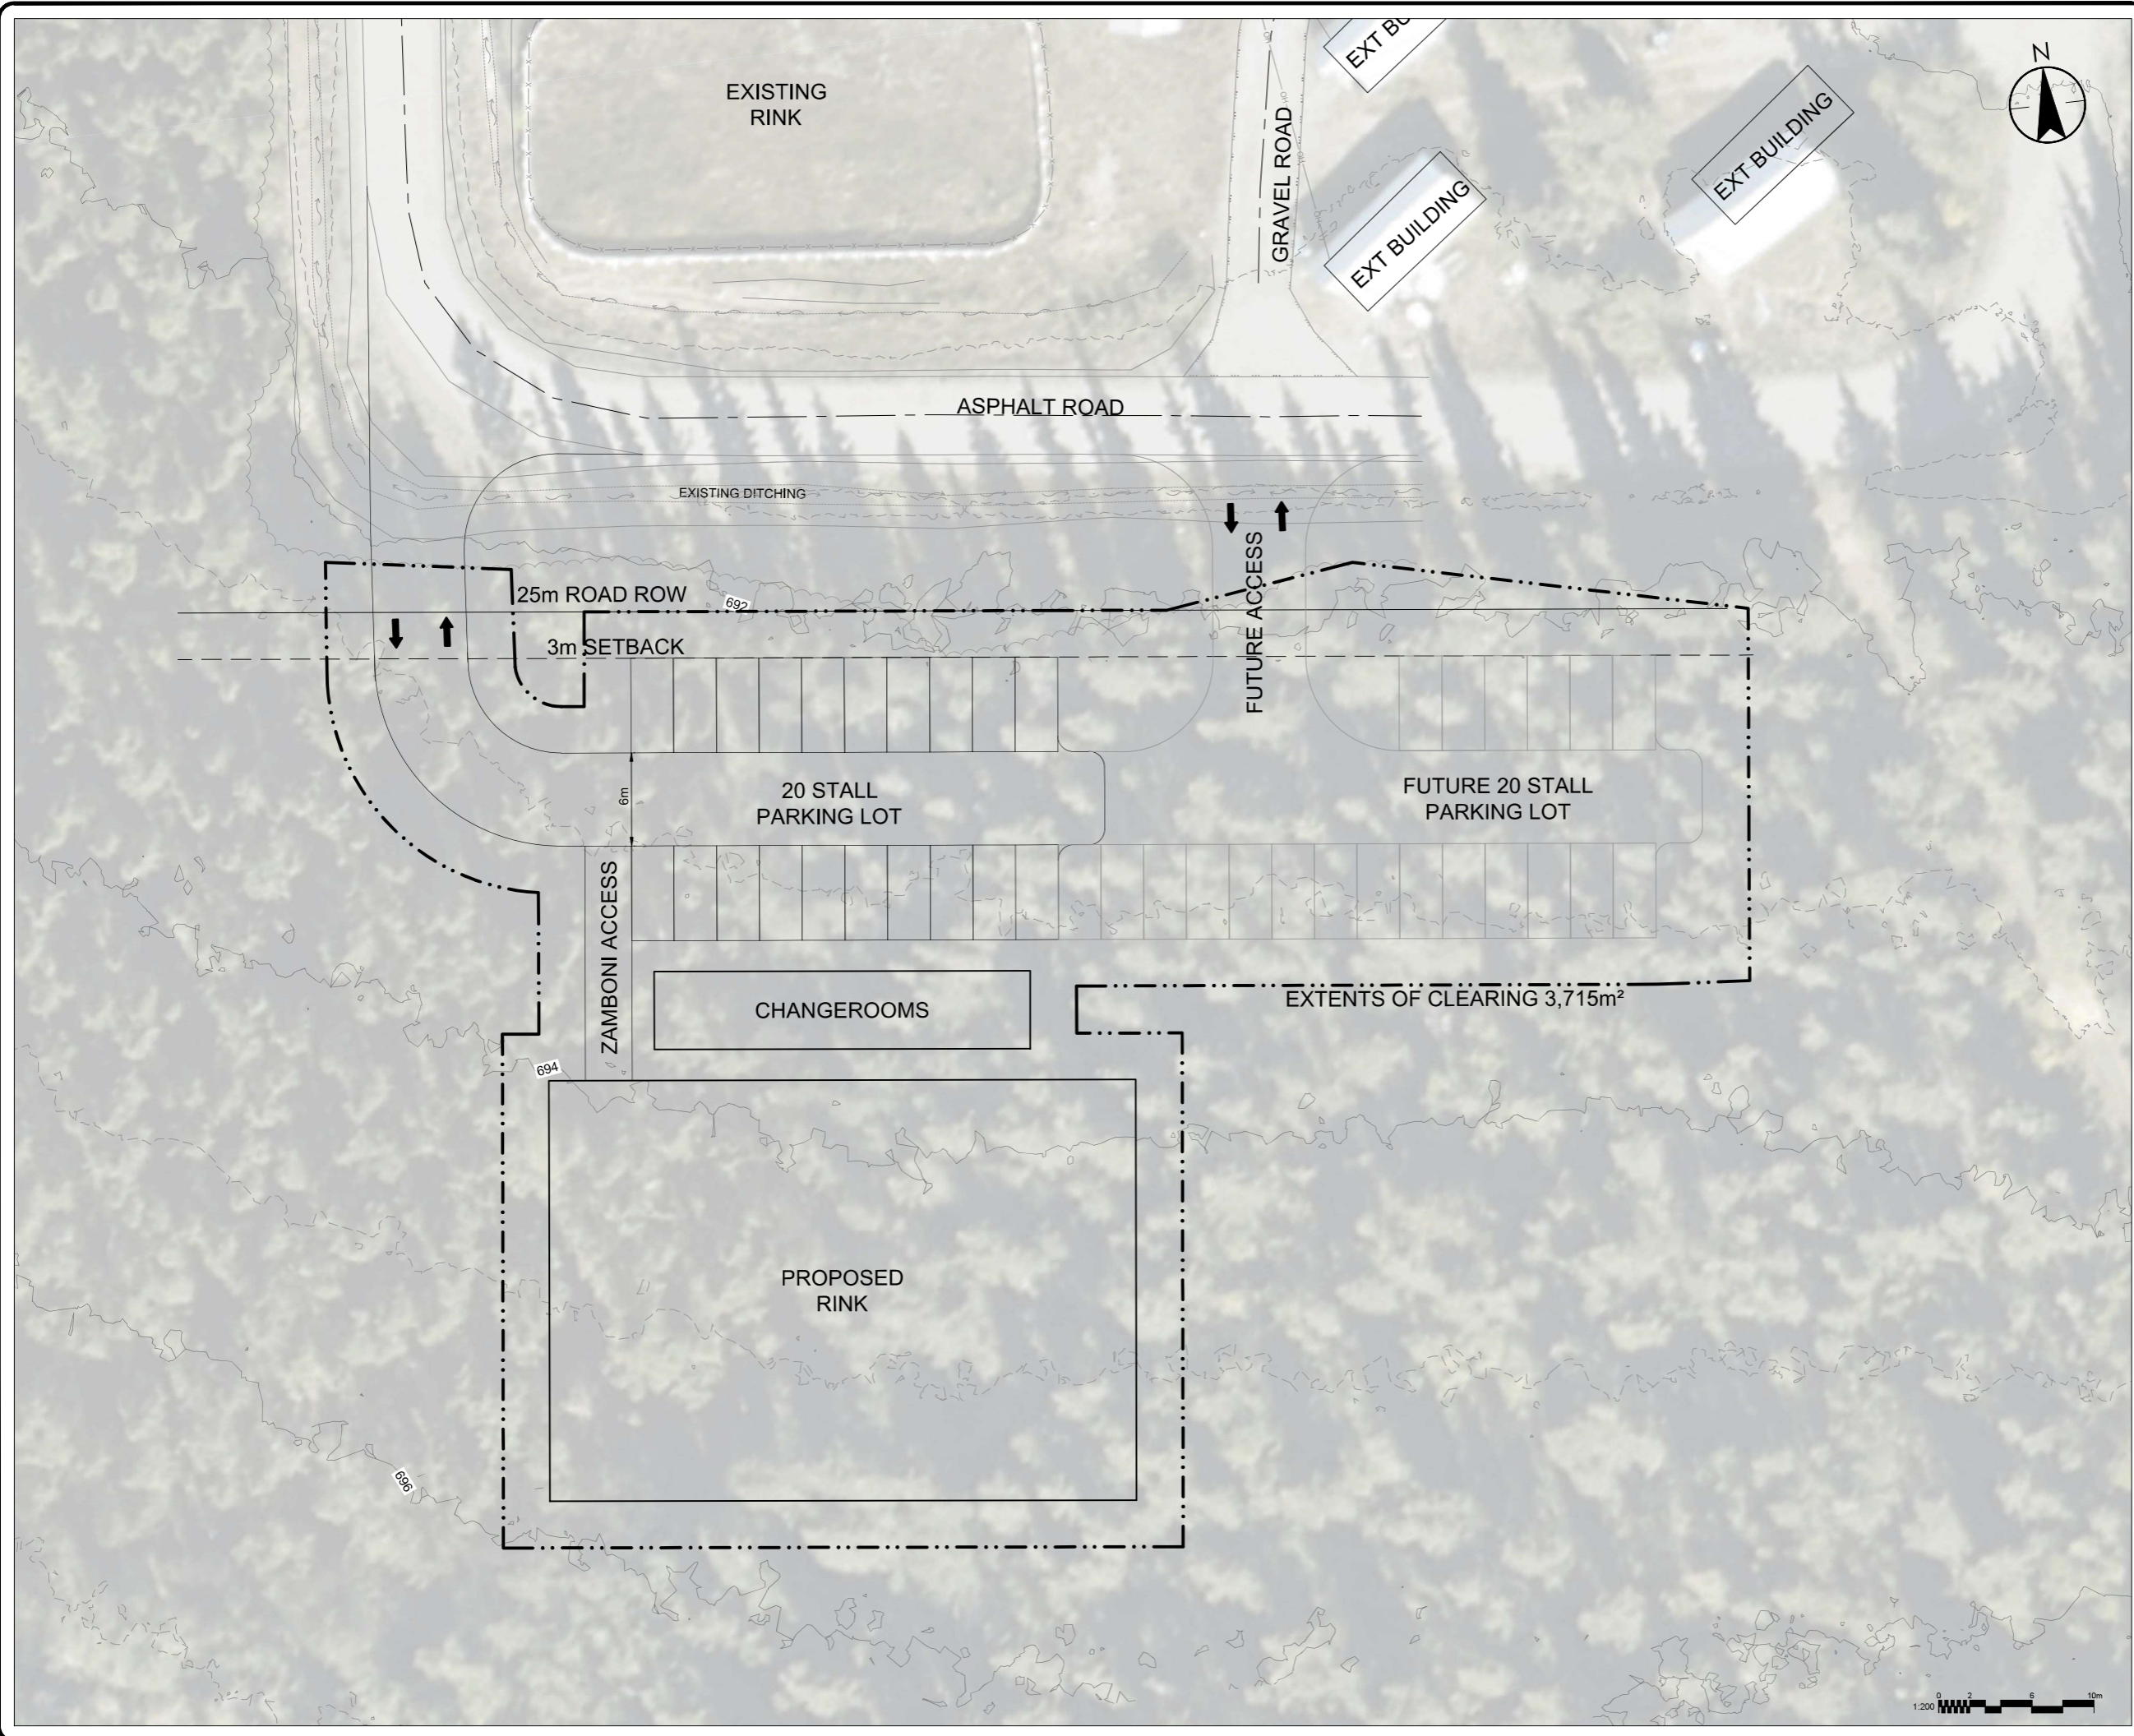

- Notes:**
1. The Contractor Is Responsible For Locating All Existing Structures And Utilities Prior To Construction.
  2. Any Deviation Or Inconsistencies From This Plan Shall Be Reported To The Engineer Immediately.
  3. The Dimensions Shown On This Plan Take Precedence Over Scaled Dimensions.
  4. All Dimensions Are In Meters, And Decimals Thereof Unless Otherwise Noted.
  5. All Contours are Displayed in 1.0m Minor and 2.0m Major Intervals.

**Data Sources:**  
 Site Contour Lidar - McEhanney, Survey Date: 2023-11-17, Project Area: TRTFN Multi-Use Community Space

- Legend:**
- EXISTING DITCH
  - EXISTING GRAVEL ROAD
  - EXISTING OVERHEAD POWERLINE
  - EXISTING FENCE
  - ▲ Existing Spot Elevation
  - ↗ Slope Arrow

**PRELIMINARY**  
NOT FOR CONSTRUCTION

1	2024-02-07	ISSUED FOR REVIEW
	YYYY-MM-DD	SUBMISSION INFORMATION



#17, 1114 Front Street, Whitehorse, Y.T. Y1A 1A3  
 T: (867)322-6862




PROJECT  
**TRTFN 5 MILE MULTI-USE COMMUNITY SPACE**

DRAWING  
**CONCEPT LAYOUT 2A**

DESIGN	MV/AG	DATE	February 7, 2024	SCALE	AS NOTED
DRAWN	MV	PROJECT NO.	30-01	CHECKED	AG
APPROVED	AG	DRAWING NO.	C03	VERSION	1



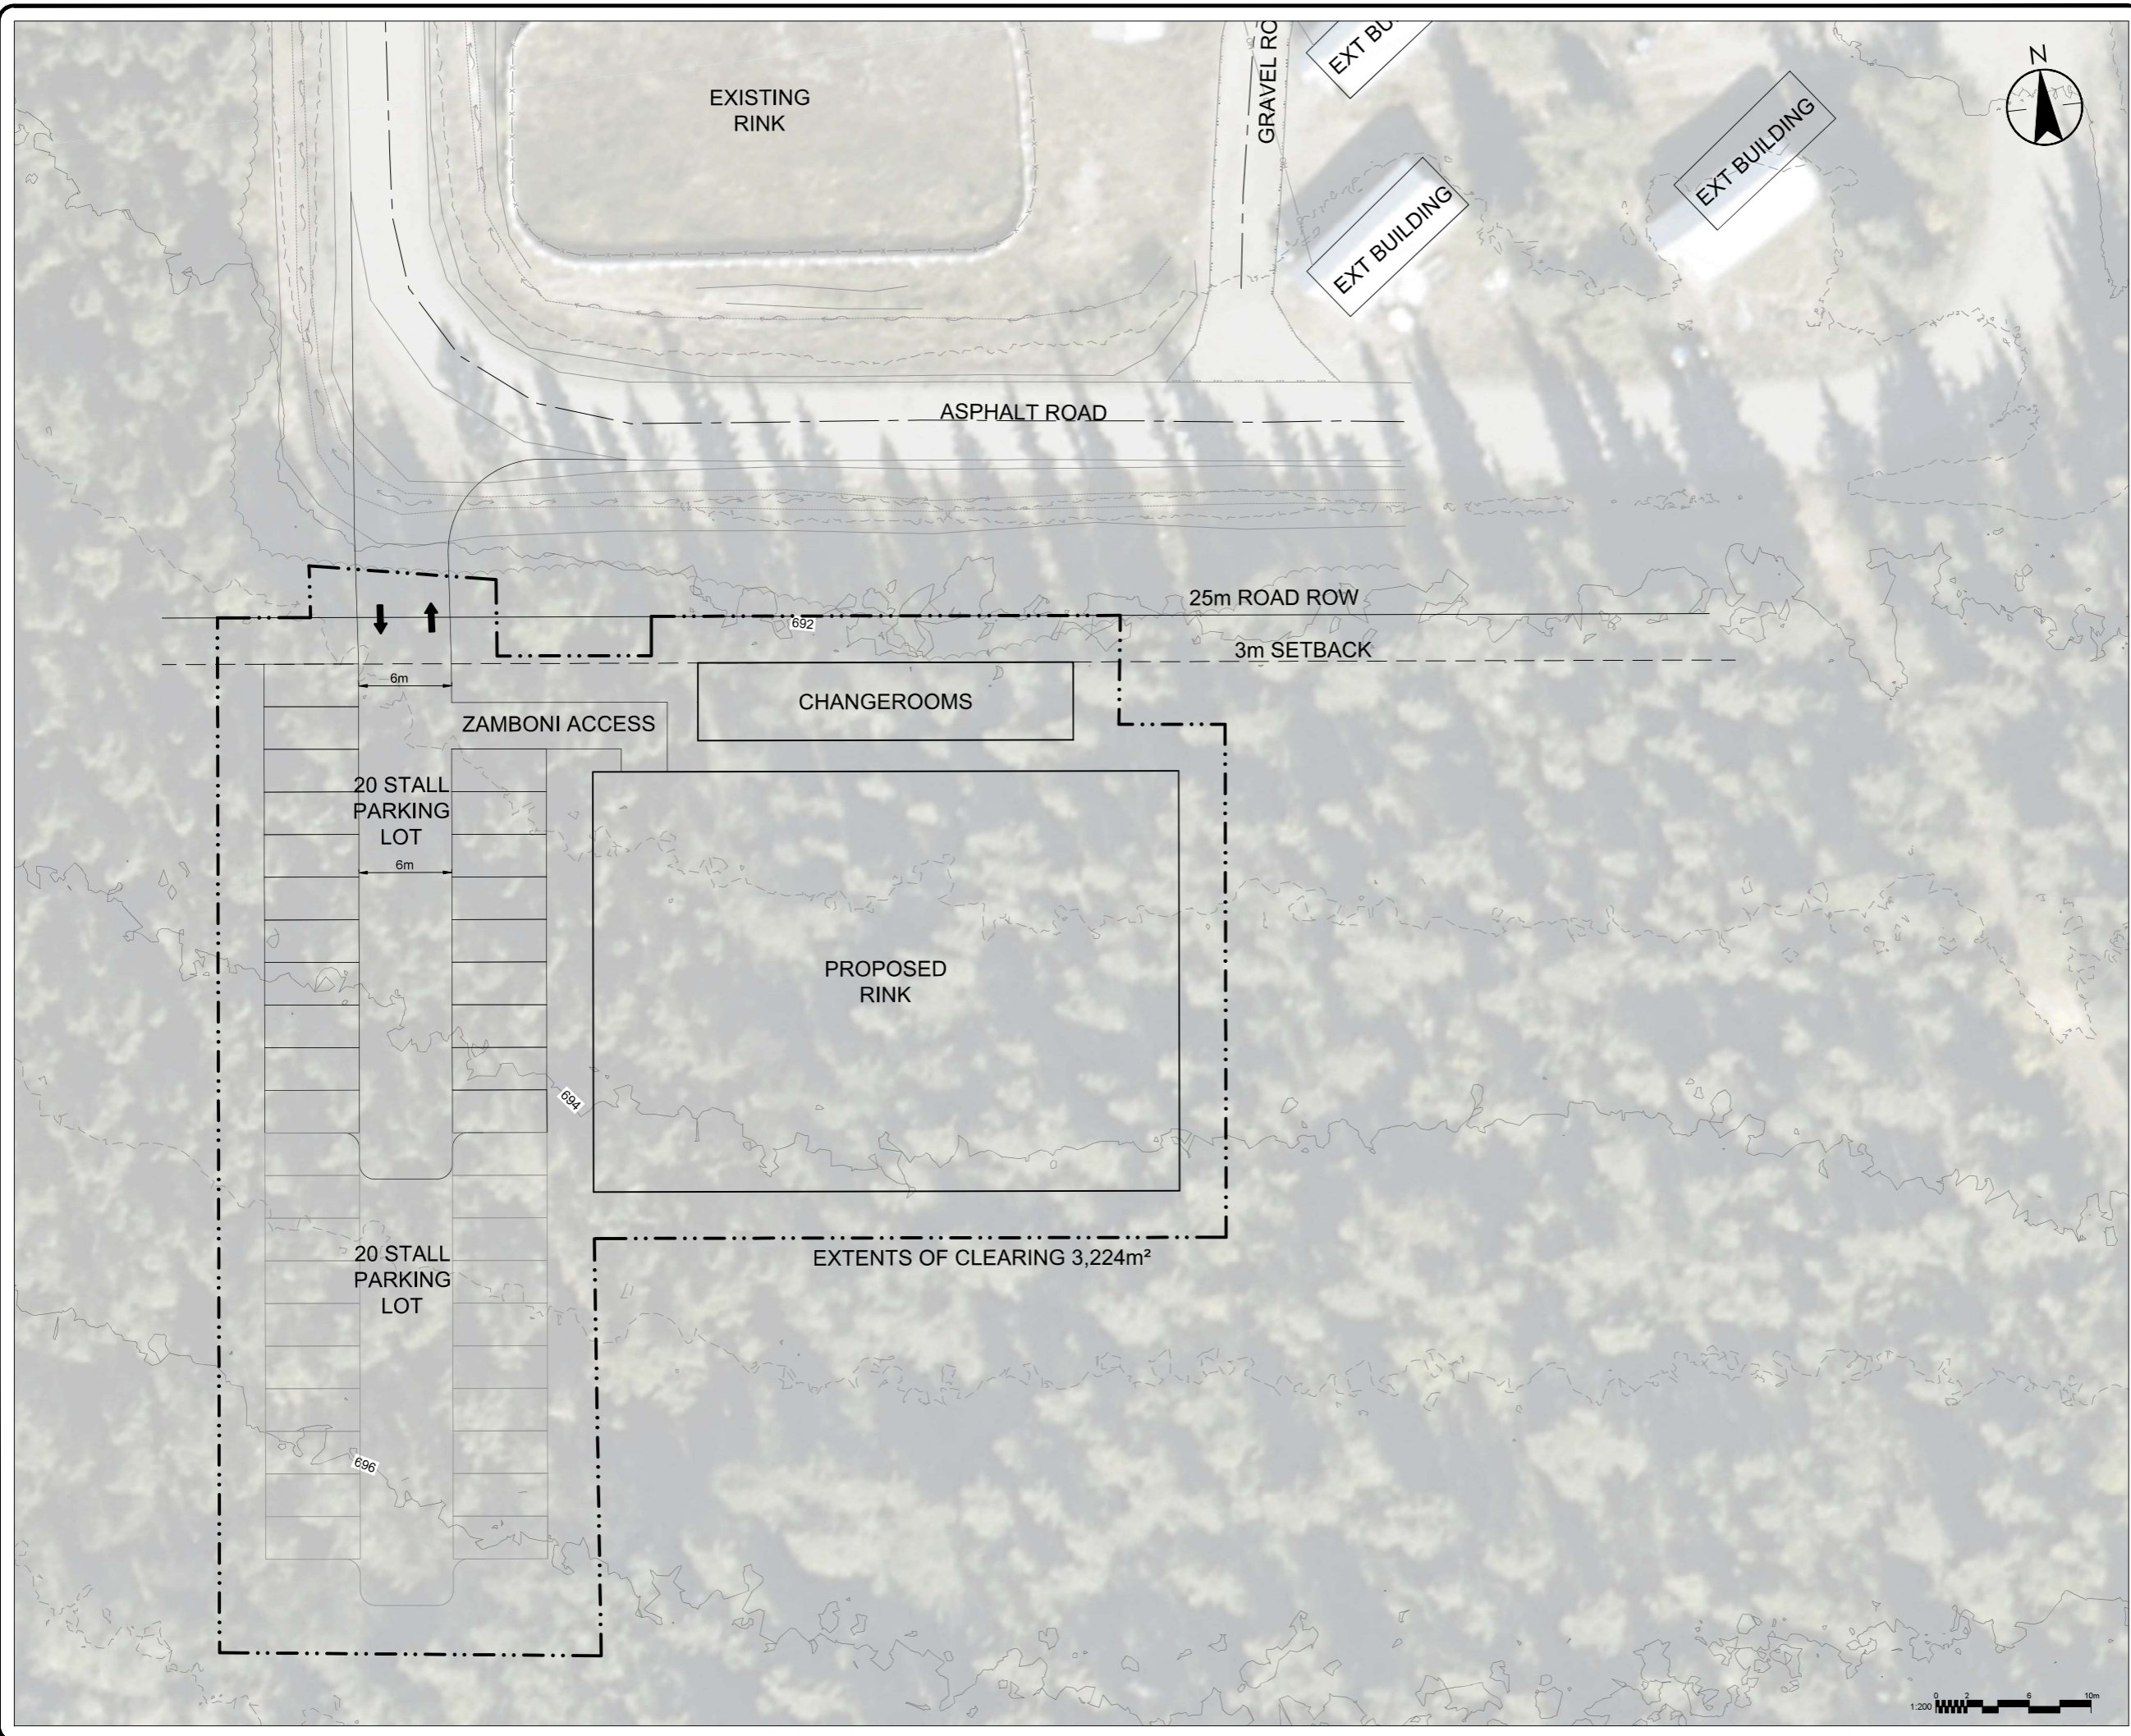

- Notes:**
1. The Contractor Is Responsible For Locating All Existing Structures And Utilities Prior To Construction.
  2. Any Deviation Or Inconsistencies From This Plan Shall Be Reported To The Engineer Immediately.
  3. The Dimensions Shown On This Plan Take Precedence Over Scaled Dimensions.
  4. All Dimensions Are In Meters, And Decimals Thereof Unless Otherwise Noted.
  5. All Contours are Displayed in 1.0m Minor and 2.0m Major Intervals.

**Data Sources:**  
 Site Contour Lidar - McElhanney, Survey Date: 2023-11-17, Project Area: TRTFN Multi-Use Community Space

- Legend:**
- EXISTING DITCH
  - EXISTING GRAVEL ROAD
  - EXISTING OVERHEAD POWERLINE
  - EXISTING FENCE
  - Existing Spot Elevation
  - Slope Arrow

**PRELIMINARY**  
NOT FOR CONSTRUCTION

1	2024-02-07	ISSUED FOR REVIEW
	YYYY-MM-DD	SUBMISSION INFORMATION



**ISL**  
 #17, 1114 Front Street, Whitehorse, Y.T. Y1A 1A3  
 T: (867)322-6862



PROJECT  
**TRTFN 5 MILE MULTI-USE COMMUNITY SPACE**

DRAWING  
**CONCEPT LAYOUT 2B**

DESIGN	MV/AG	DATE	February 7, 2024	SCALE	AS NOTED
DRAWN	MV	PROJECT NO.	30-01		
CHECKED	AG	DRAWING NO.	C04	VERSION	1
APPROVED	AG				