



2021/11/10 9:10:57 AM T:\99\148\STURGEON LAKE\22 SUBDIVISION\148_22 OVERALL DESIGN FILE.DWG

ASSOCIATION OF PROFESSIONAL ENGINEERS
& GEOSCIENTISTS OF SASKATCHEWAN
CERTIFICATE OF AUTHORIZATION
BCL ENGINEERING LTD.
NUMBER C312
PERMISSION TO CONSULT HELD BY:
DISCIPLINE: SASK. REG. No. SIGNATURE
MUNICIPAL:

**PRELIMINARY ONLY
NOT FOR CONSTRUCTION**

0 150 300 Meters
SCALES SHOWN REFER TO ANSI D PAPER SIZE.
SCALES TO BE DOUBLED FOR ANSI B PAPER SIZES.


No.	REVISION	DATE	BY	STAMP



JOB No: 148.22
DATE: 2021/11/10
DRAWN: K.M.N.
CHECKED: L.F.L.
DESIGNED: T.T.B.

STURGEON LAKE FIRST NATION
SUBDIVISION DEVELOPMENT OPTION No.1
LOCATION PLAN

SCALE: 1:3000 REV. No: **A** DRAWING No: SHEET: **01** OF **03**

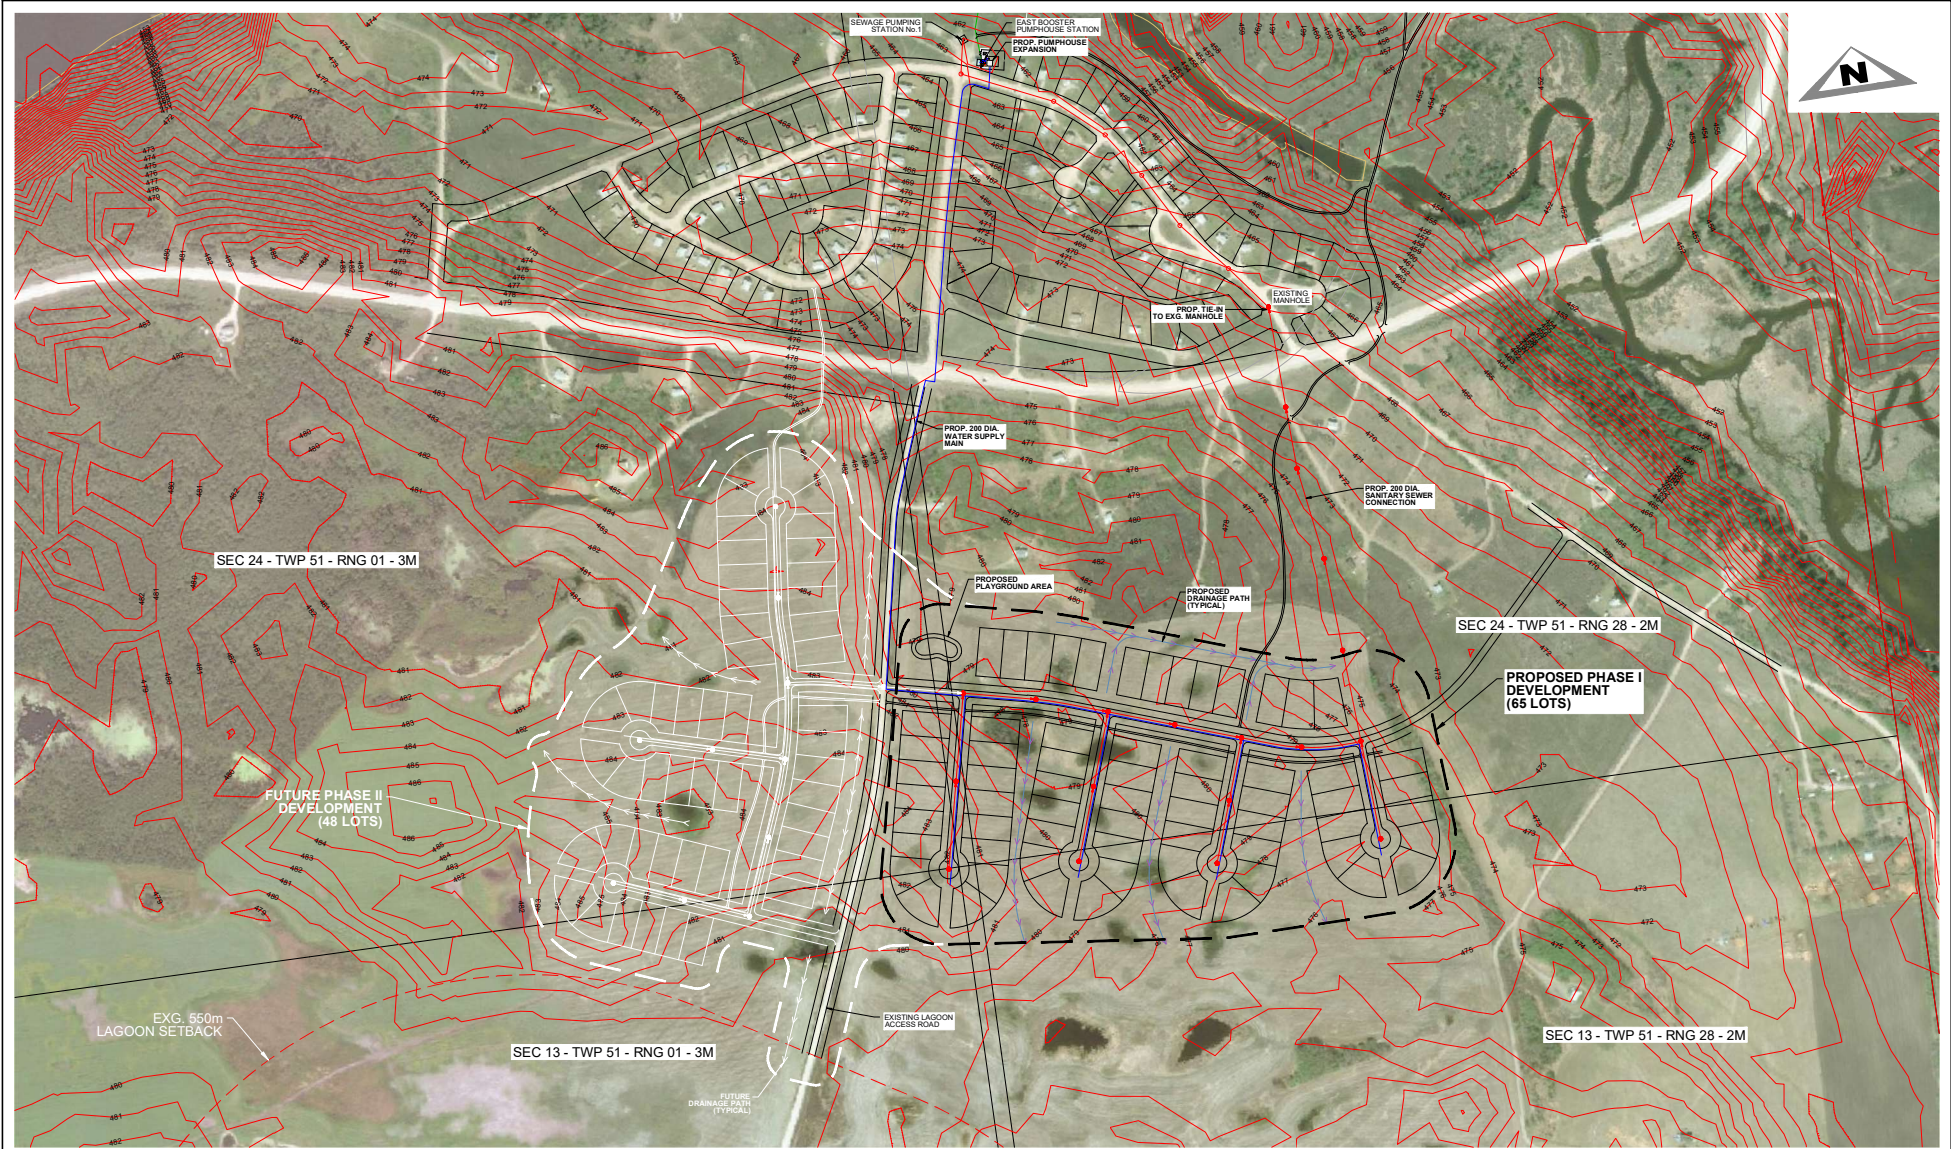

2021/11/10 9:50:01 AM T:\99\148 STURGEON LAKE\22 SUBDIVISION\3D DESIGN\148_22 OVERALL DESIGN FILE.DWG

ASSOCIATION OF PROFESSIONAL ENGINEERS
& GEOSCIENTISTS OF SASKATCHEWAN
CERTIFICATE OF AUTHORIZATION
BCL ENGINEERING LTD.
NUMBER C312
PERMISSION TO CONSULT HELD BY:
DISCIPLINE: SASK. REG. No. SIGNATURE
MUNICIPAL:

**PRELIMINARY ONLY
NOT FOR CONSTRUCTION**

0 150 300 Meters
SCALES SHOWN REFER TO ANSI D PAPER SIZE.
SCALES TO BE DOUBLED FOR ANSI B PAPER SIZES.


No.	REVISION	DATE	BY	STAMP



JOB No: 148.22
DATE: 2021/11/10
DRAWN: K.M.N.
CHECKED: L.F.L.
DESIGNED: T.T.B.


STURGEON LAKE FIRST NATION
**SUBDIVISION DEVELOPMENT
DEVELOPMENT OPTION No.2
LOCATION PLAN**

SCALE: 1:3000
REV. No: **A**
DRAWING No:
SHEET: **02** OF **03**

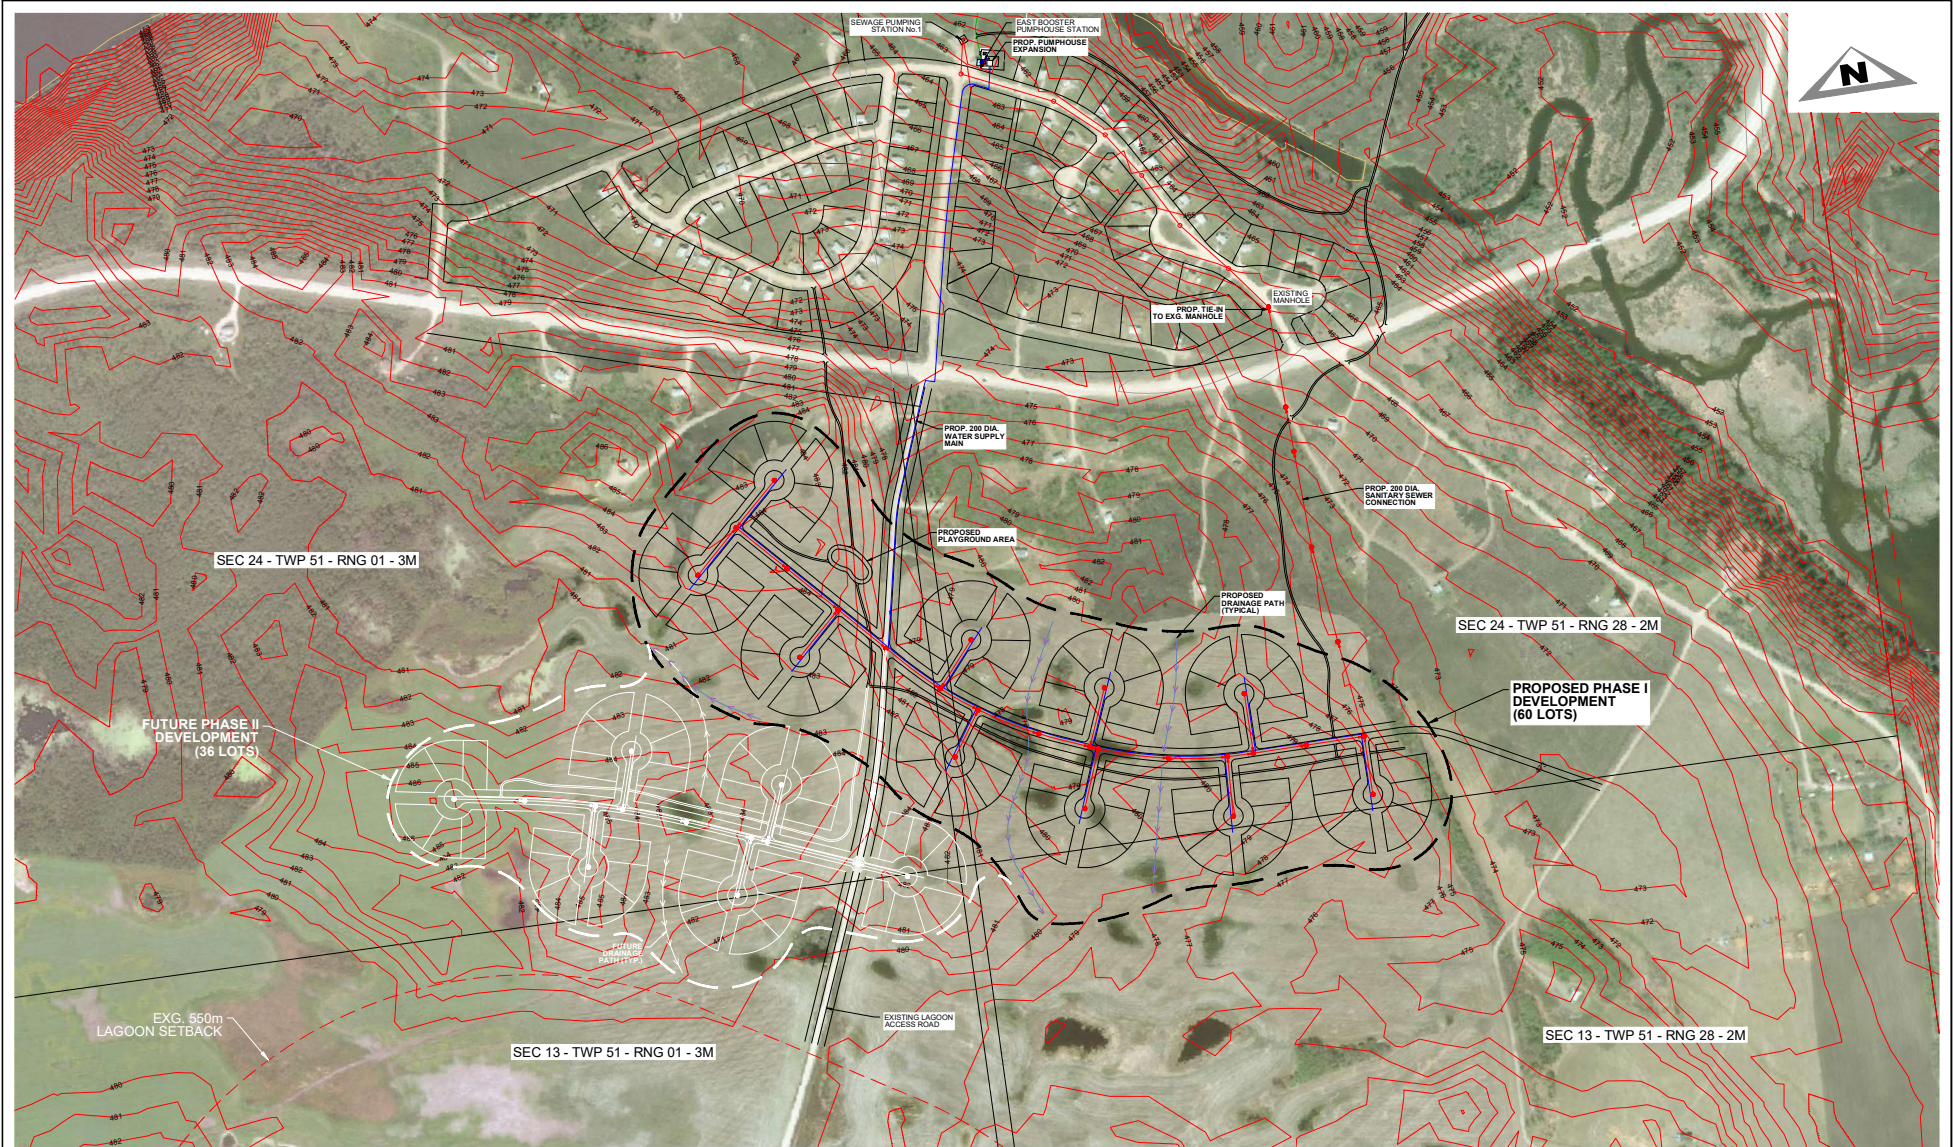

2021/11/03 09:05 AM T:\99\148 STURGEON LAKE\22 SUBDIVISION\130 DESIGN\148_22 OVERALL DESIGN FILE.DWG

ASSOCIATION OF PROFESSIONAL ENGINEERS
& GEOSCIENTISTS OF SASKATCHEWAN
CERTIFICATE OF AUTHORIZATION
BCL ENGINEERING LTD.
NUMBER C312
PERMISSION TO CONSULT HELD BY:
DISCIPLINE: SASK. REG. No. SIGNATURE
MUNICIPAL

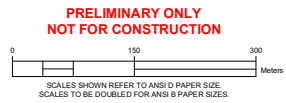

No.	REVISION	DATE	BY	STAMP



JOB No:	148.22	STURGEON LAKE FIRST NATION	
DATE:	2021/11/10	SUBDIVISION DEVELOPMENT OPTION No.3	
DRAWN:	K.M.N.	LOCATION PLAN	
CHECKED:	L.F.L.	SCALE:	1:300
DESIGNED:	T.T.B.	REV. No:	A
		DRAWING No:	
			SHEET: 03 OF 03